


1 FIRST FLOOR PLAN
A-1 SCALE: 1/8"=1'-0"



2 SECOND FLOOR PLAN
A-1 SCALE: 1/8"=1'-0"

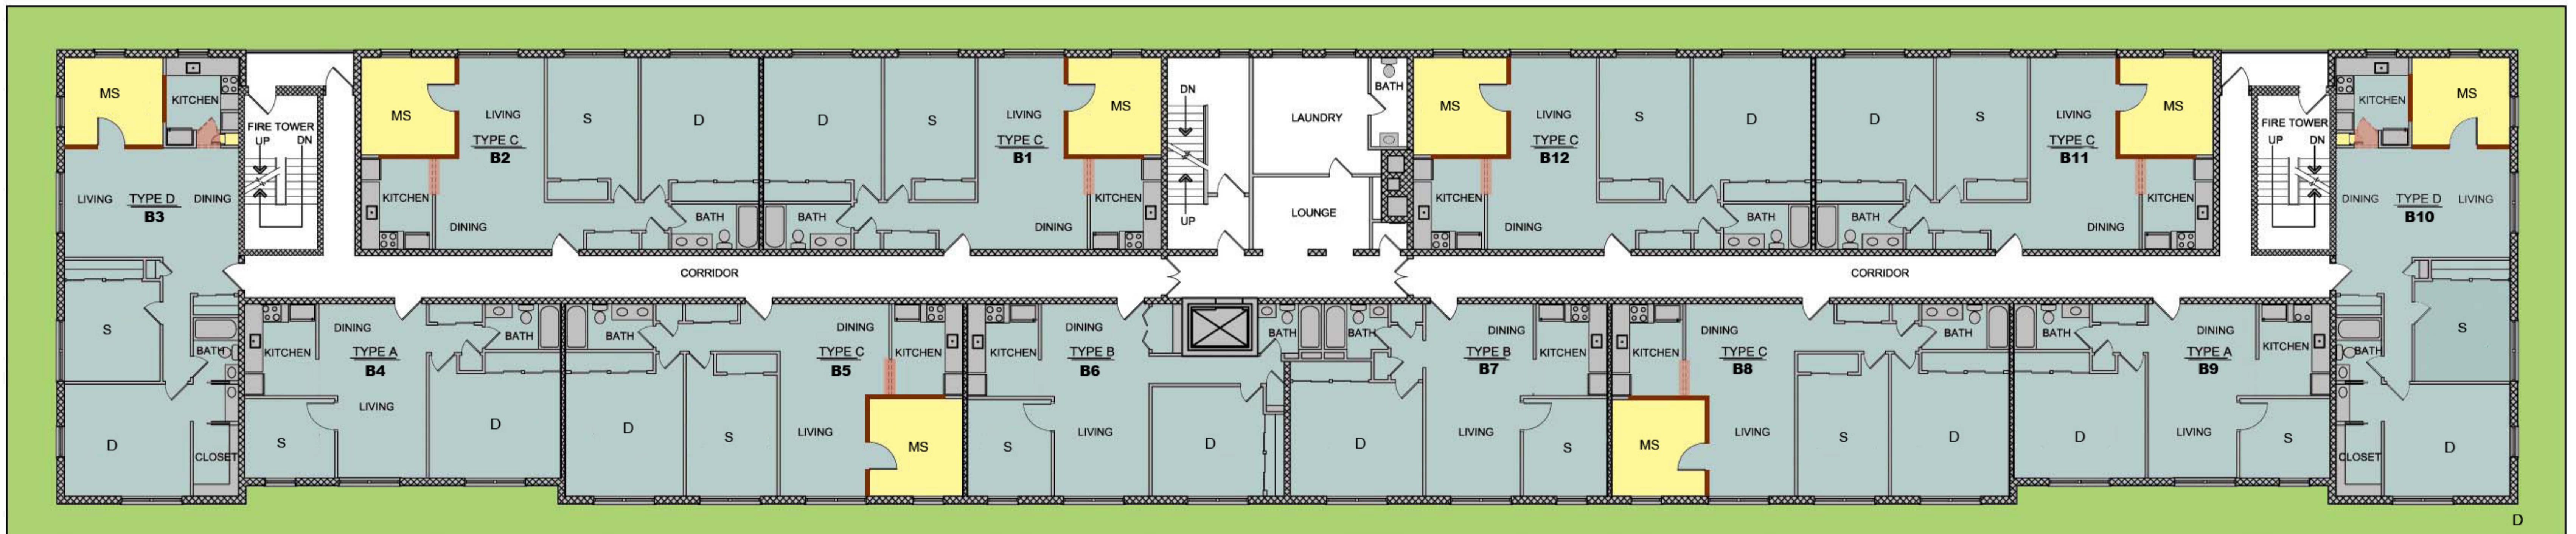

3 THIRD FLOOR PLAN
A-1 SCALE: 1/8"=1'-0"

MS