

FISHTANK PHL LLC
2628 martha street philadelphia pa 19125
www.fishtankphl.com | info@fishstankphl.com
ph. 215 510 0318

THIS DRAWING HAS BEEN PREPARED WITH INFORMATION AVAILABLE AS OF THE DATE INDICATED. I, AS PROVIDED FOR REVIEW PURPOSES, MAKE NO WARRANTIES, EXPRESSED OR IMPLIED, IN THIS DRAWING WITHOUT OUR EXPRESS WRITTEN APPROVAL. DRAWINGS ISSUED FOR CONSTRUCTION WILL BE SO NOTED AND WILL BE SIGNED AND SEALED BY THE ARCHITECT OF RECORD ON THE PLUMB PRINTS. 2011 © FISHTANK PHL, LLC

client:.

Philadelphia University
Independence Plaza
3120 W. School House Lane
Philadelphia, PA 19144

document issue	issue
date	
02.14.11	Issued for Client Use


date	02.14.11
drawn by	LC
project no.	1108

drawing title

REAL ESTATE : FLOOR PLAN

drawing no.

UNIT B

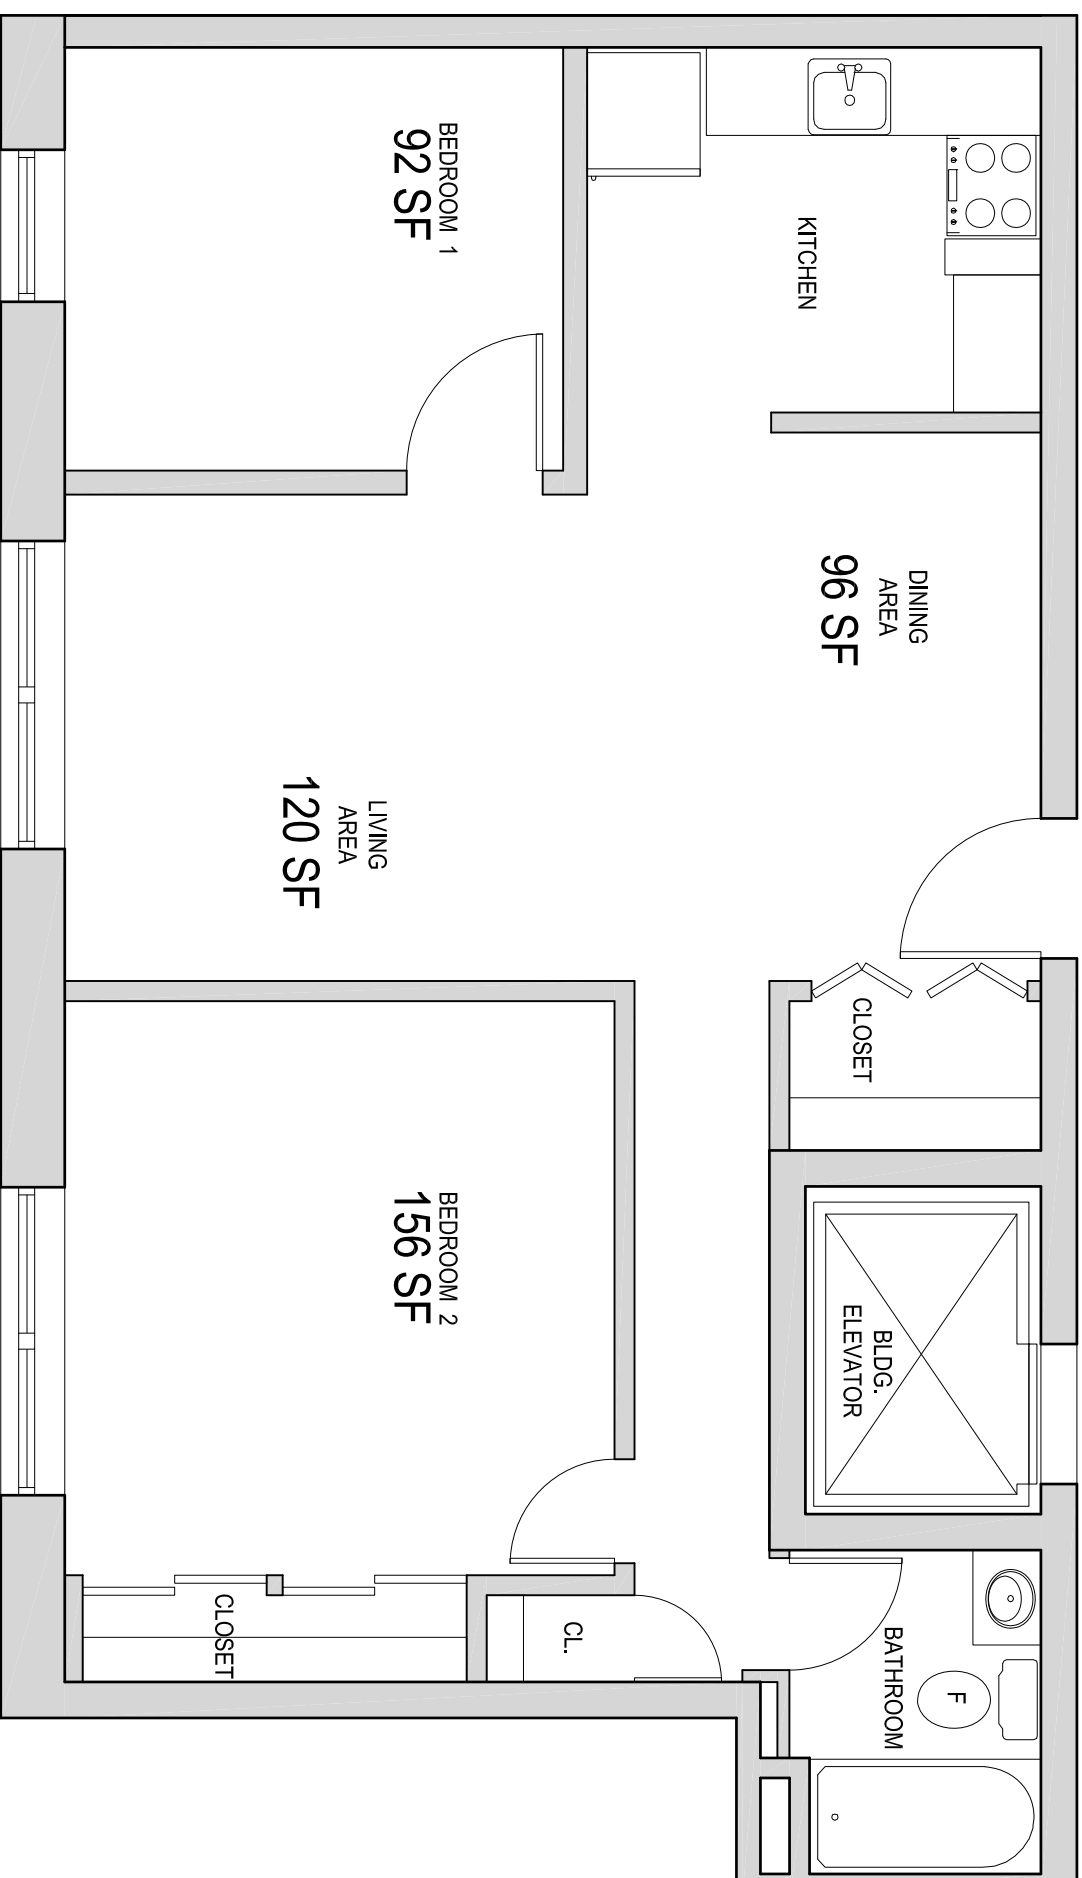

UNIT TYPE B | SCALE : 1/4" = 1'-0"